



TÜRKİYE İHRACATÇILAR MECLİSİ / DEPO ALANI
15,04,2025

DEMİR İMALAT DETAYI

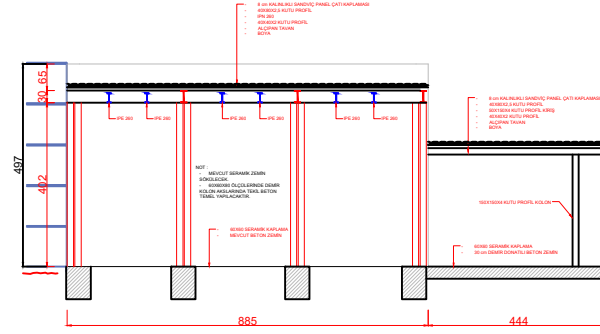

A-A KESİTİ

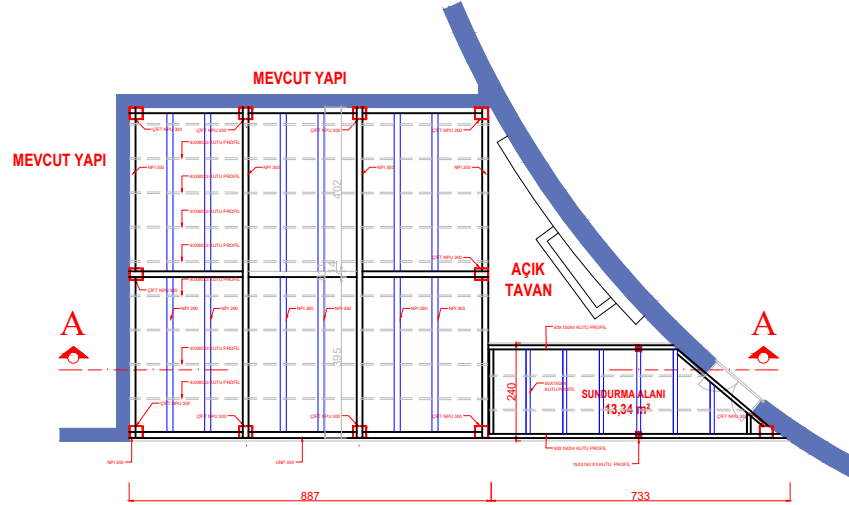

PLAN

PROJE
UYGULAMA

ÇİZEN

Ölçek: 1/50

ÇİZEN

TARİH: 09.01.2025

KONTROL

PROJE